
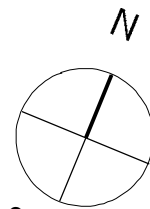


FOURTH FLOOR PLAN
SCALE 1:500 @ A3

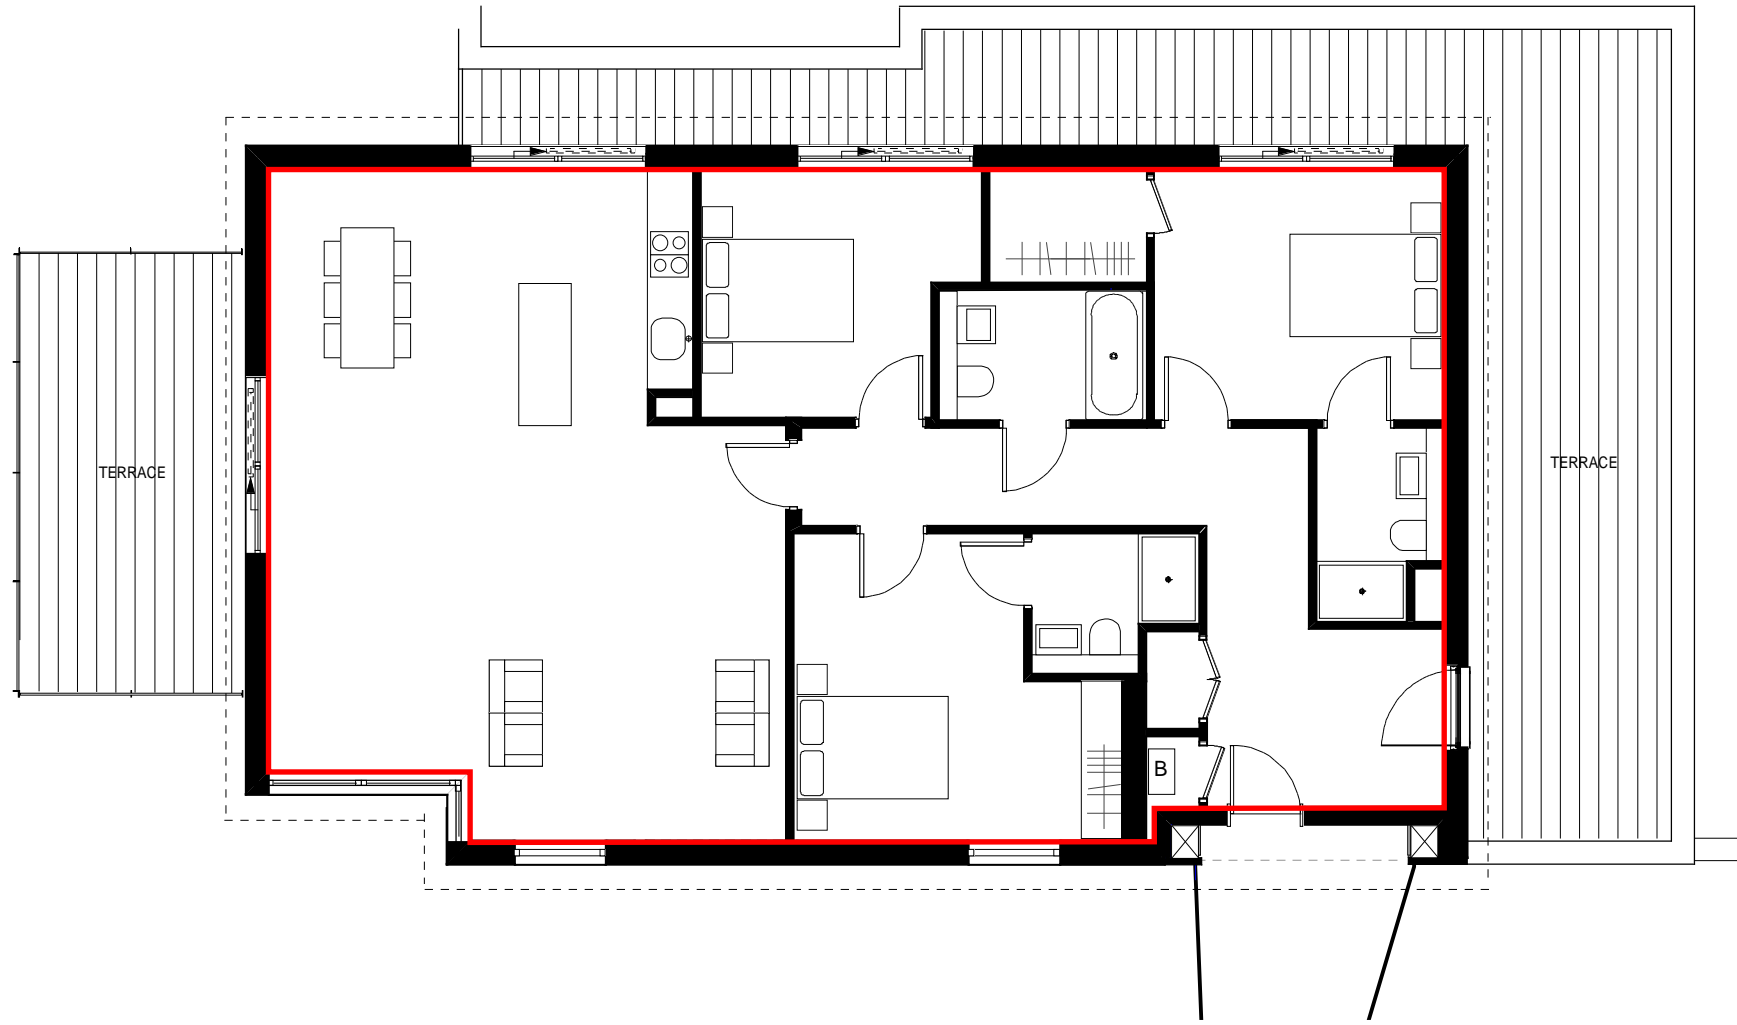

APT 15
133 SQ M
SCALE 1:100 @ A3

NOTES:
ALL AREAS APPROXIMATE ONLY,
SUBJECT TO CONSTRUCTIONAL TOLERANCES